

50th International Symposium on Microelectronics IMAPS

October 10-11, 2017

Raleigh Convention Center_Hall A

Raleigh, NC



Show Information	
Show Name	50th International Symposium on Microelectronics IMAPS
Show Dates	October 10-11, 2017
Move-In	October 8, 2017
Job #	G118831017
AE	Mike Webb

Inventory as of 02/23/2017

Dimension	Size	Qty	SqFt
10'x10'	100	140	14,000
Totals:		140	14,000

Icon	Floor Plan Legend
·	?
·	?
·	?
·	?
·	?


Venue Info	
Building Name	Raleigh Convention Center
Hall	Hall A
Floor	Floor
Address	500 S SALISBURY STREET RALEIGH NC 27601

Drawing Information	
File Path	J:\SES Floorplans_01_SES SHOW FLOORPLANS\2017\10_October
File Name	10_50th International Symposium on Microelectronics IMAPS_G118831017.dwg
Drawn By	Drawn By
Last Saved	2/23/2017 9:30 AM
Saved By	Rperry
Tab	Floorplan
Paper Size	ANSI full bleed B (17.00 x 11.00 Inches)
Scale	? = 1'-0"

1531 Carroll Drive NW
Atlanta, GA 30318
(v) 404-720-8600
(f) 404-720-8750

2/23/2017 9:30 AM RACHEL PERRY

**SUBJECT TO
FIRE MARSHAL APPROVAL**

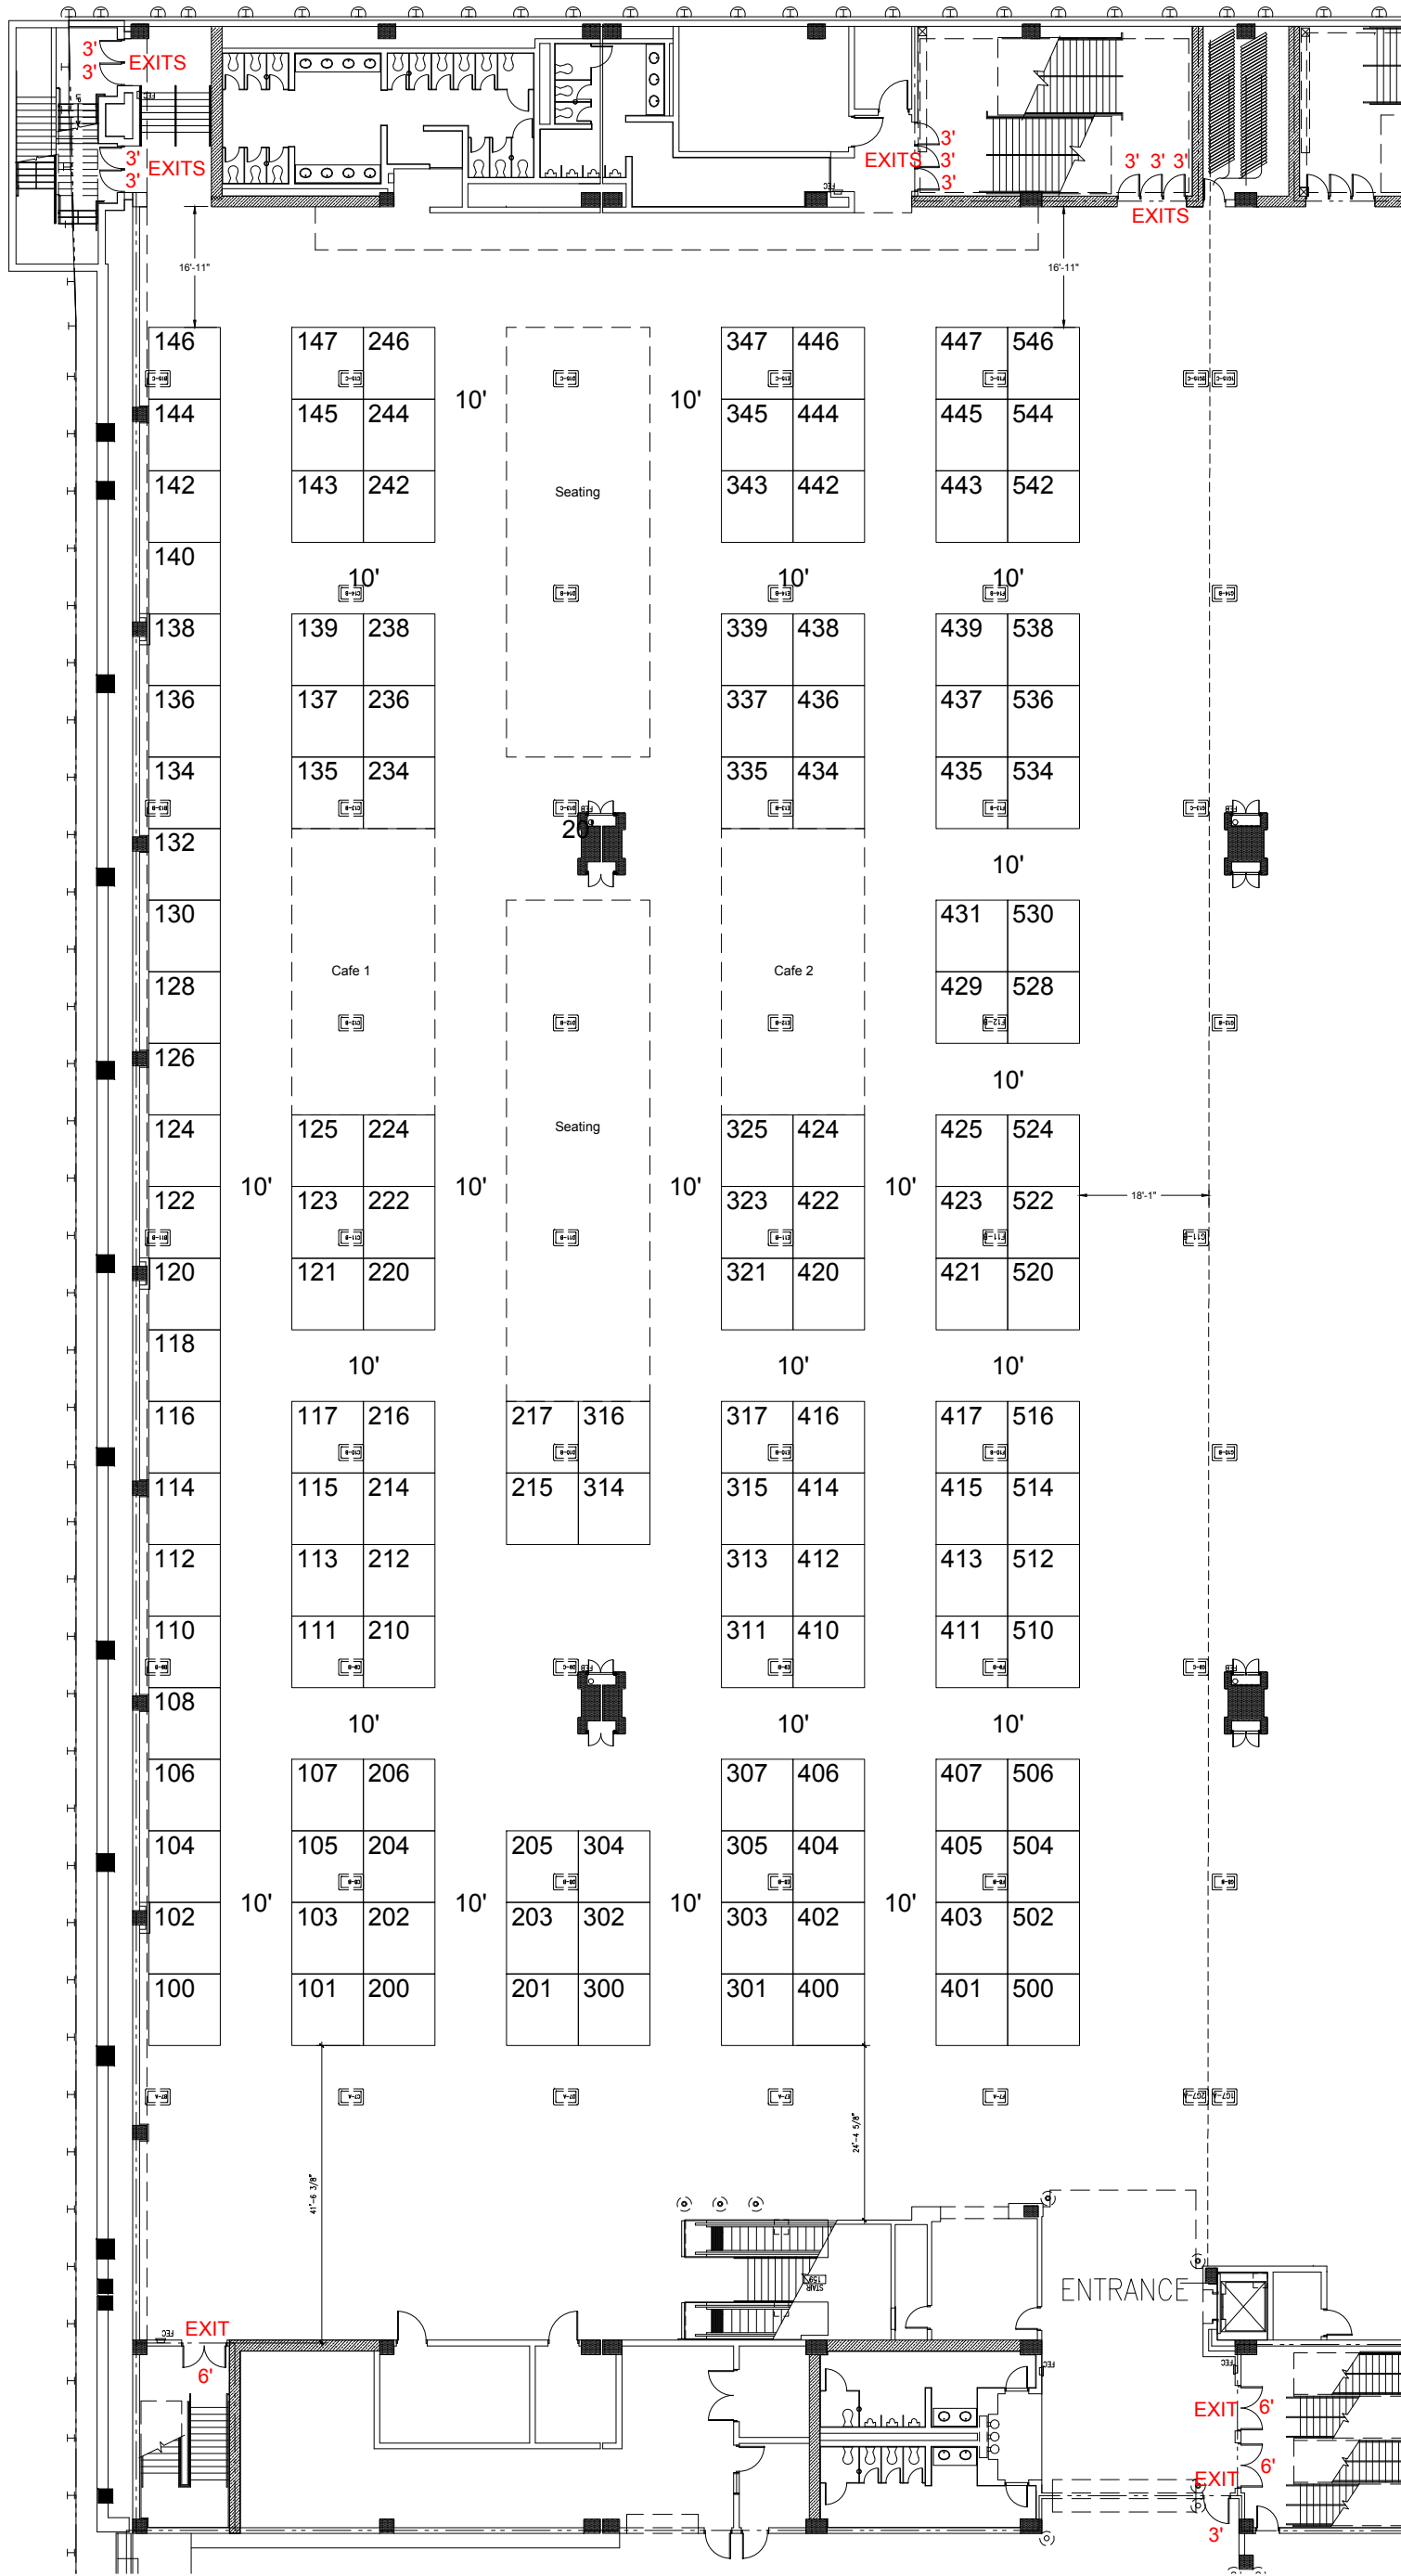

Shepard Exposition Services has made every effort to ensure the accuracy of all information contained on this floor plan. However, no warranties, either expressed or implied, are made with respect to this floor plan. If the location of building columns, utilities or other architectural components of the facility is a sole responsibility of the exhibitor/show management to physically inspect the facility to verify all dimensions and locations.