


International Symposium on Microelectronics IMAPS 2018

October 9 - 10, 2018

Pasadena Convention Center_Halls A & B
Pasadena, CA

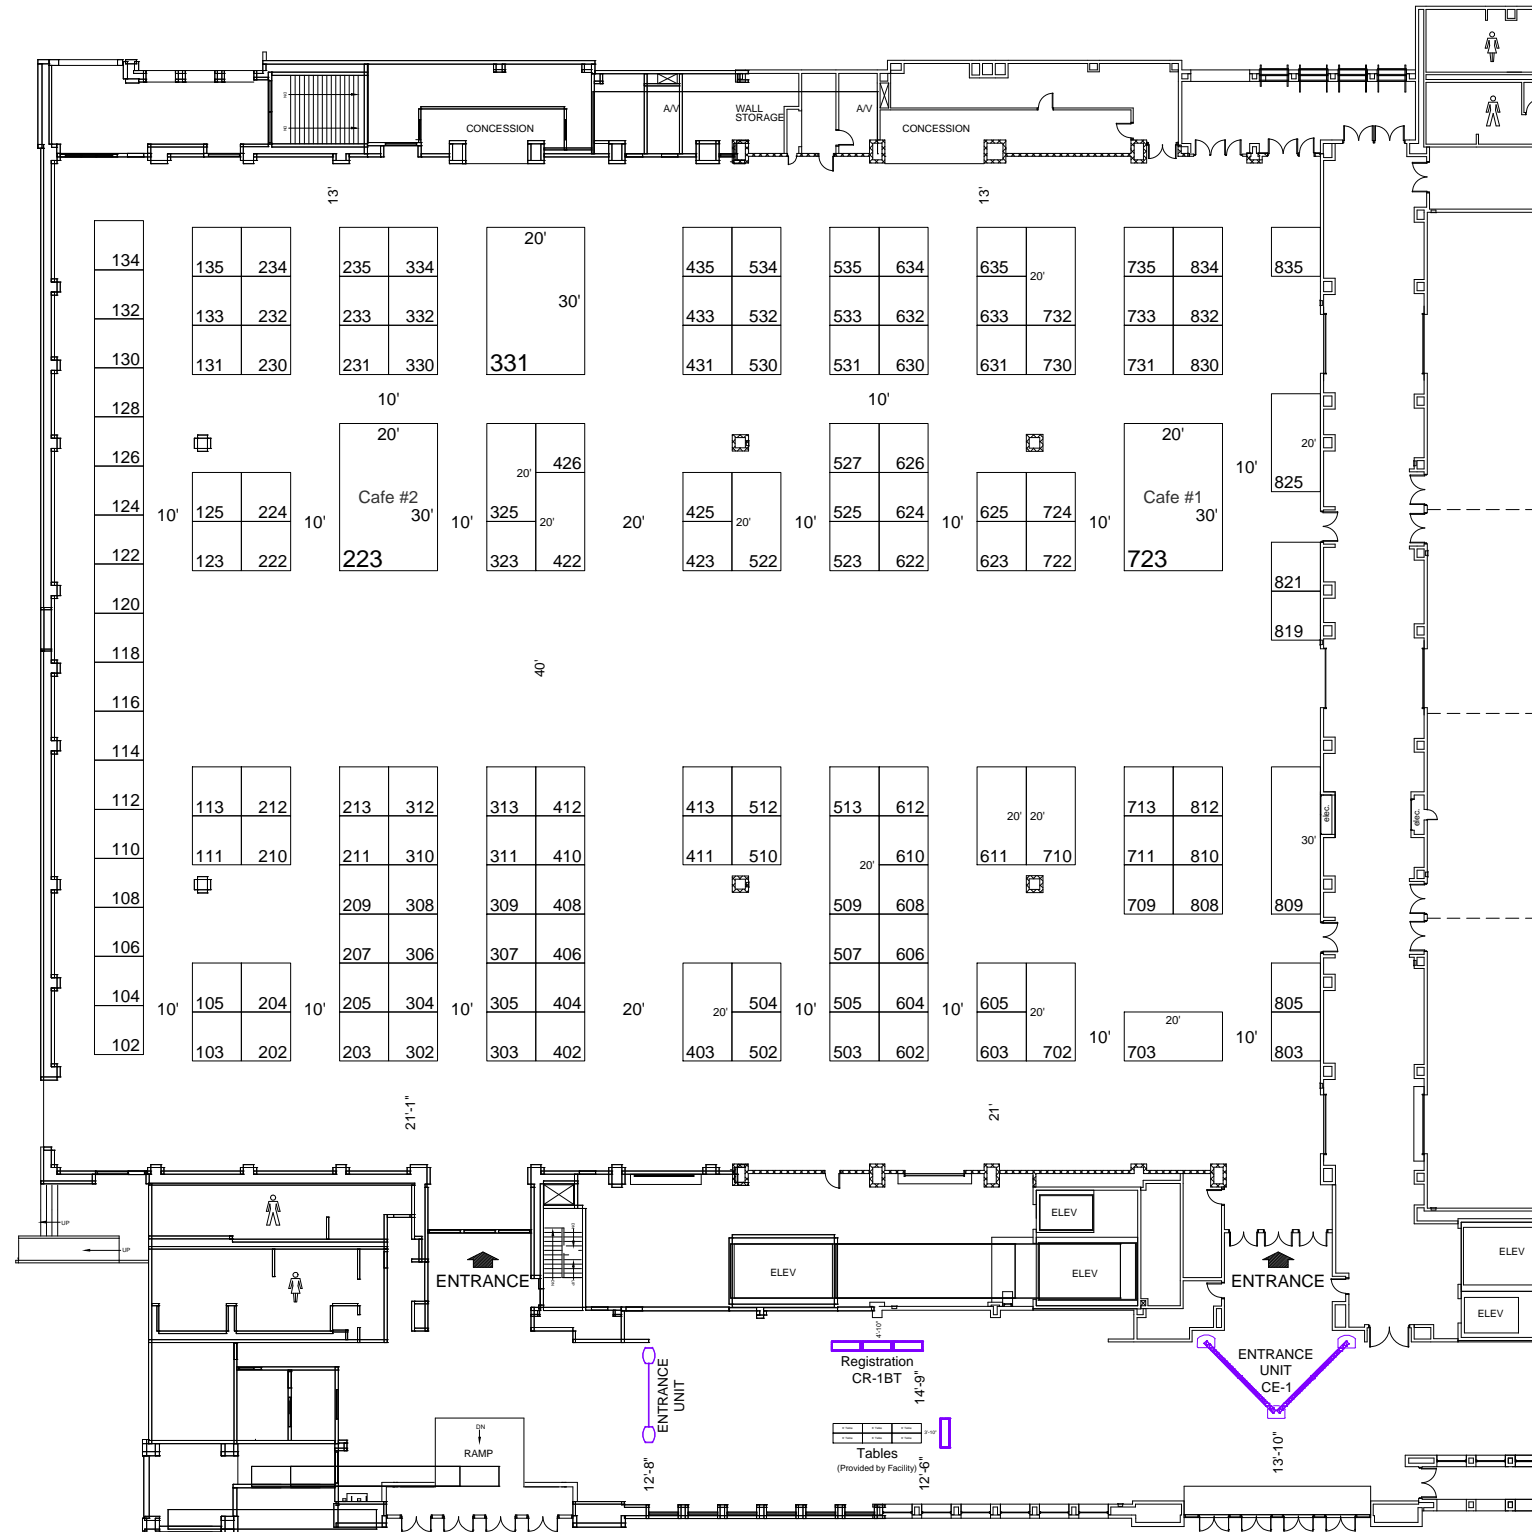

Show Information	
Show Name	International Symposium on Microelectronics IMAPS 2018
Show Dates	10/9/2018 - 10/10/2018
Move-In	10/7/2018
Job #	C188781018
AE	Mike Webb

Inventory as of 11/28/2017

Dimension	Size	Qty	SqFt
10'x10'	100	130	13,000
10'x20'	200	11	2,200
10'x30'	300	1	300
20'x30'	600	3	1,800
Totals:		145	17,300

Icon	Floor Plan Legend
-	?
-	?
-	?
-	?
-	?
-	?

Venue Info	
Building Name	Pasadena Convention Center
Hall	Exhibit Halls A & B
Floor	--
Address	300 East Green Street Pasadena, CA 91101

Fire Marshal Info	
Exhibit Type	Trade Show
Booth Size	See Inventory
Materials	Pipe & Drape
Contact Name	Kim Collins
Contact Number	404-720-8687

Occupancy Load	?
Total Sq.Ft. of Show	?

Drawing Information	
File Path	J:\SES Floorplans\01_SES SHOW FLOORPLANS\2018\10_October
File Name	10_IMAPS_C188781018.dwg
Drawn By	Ron Schumacher
Last Saved	11/28/2017 4:11 PM
Saved By	Rschumacher
Tab	Floorplan (1 of 2)
Paper Size	ANSI full bleed B (17.00 x 11.00 Inches)
Scale	NTS

1531 Carroll Drive NW
Atlanta, GA 30318
(v) 404-720-8600
(f) 404-720-8750

Shepard Exposition Services has made every effort to ensure the accuracy of all information contained on this floor plan. However, no warranties, either expressed or implied, are made with respect to this floor plan. If the location of building columns, utilities or other architectural components of the facility is a sole responsibility of the exhibitor/show management to physically inspect the facility to verify all dimensions and locations.

International Symposium on Microelectronics IMAPS 2018


October 9 - 10, 2018

Pasadena Convention Center_Halls A & B Lobby

Pasadena, CA



Show Information	
Show Name	International Symposium on Microelectronics IMAPS 2018
Show Dates	10/9/2018 - 10/9/2018
Move-In	10/7/2018
Job #	C188781018
AE	Mike Webb

 

Icon	Floor Plan Legend
-	?
-	?
-	?
-	?
-	?
-	?


Venue Info	
Building Name	Pasadena Convention Center
Hall	Exhibit Halls A & B
Floor	-
Address	300 East Green Street Pasadena, CA 91101

Fire Marshal Info	
Exhibit Type	Trade Show
Size	See Inventory
Materials	Pipe & Drape
Name	Kim Collins
Number	404-720-8687

Occupancy Load	?
Total Sq.Ft. of Show	?

Drawing Information	
File Path	J:\SES Pasadena_01_SES SHOW FLOORPLAN\20181018.dwg
File Name	18_IMAPS_C188781018.dwg
Drawn By	Ron Schumacher
Last Saved	11/28/2017 4:11 PM
Saved By	RSchumacher
Tab	Floorplan_1 (2 of 2)
Paper Size	ANSI full bleed A (11.00 x 8.50 Inches)
Scale	NTS

1531 Carroll Drive NW
Atlanta, GA 30318
(v) 404-720-8600
(f) 404-720-8750

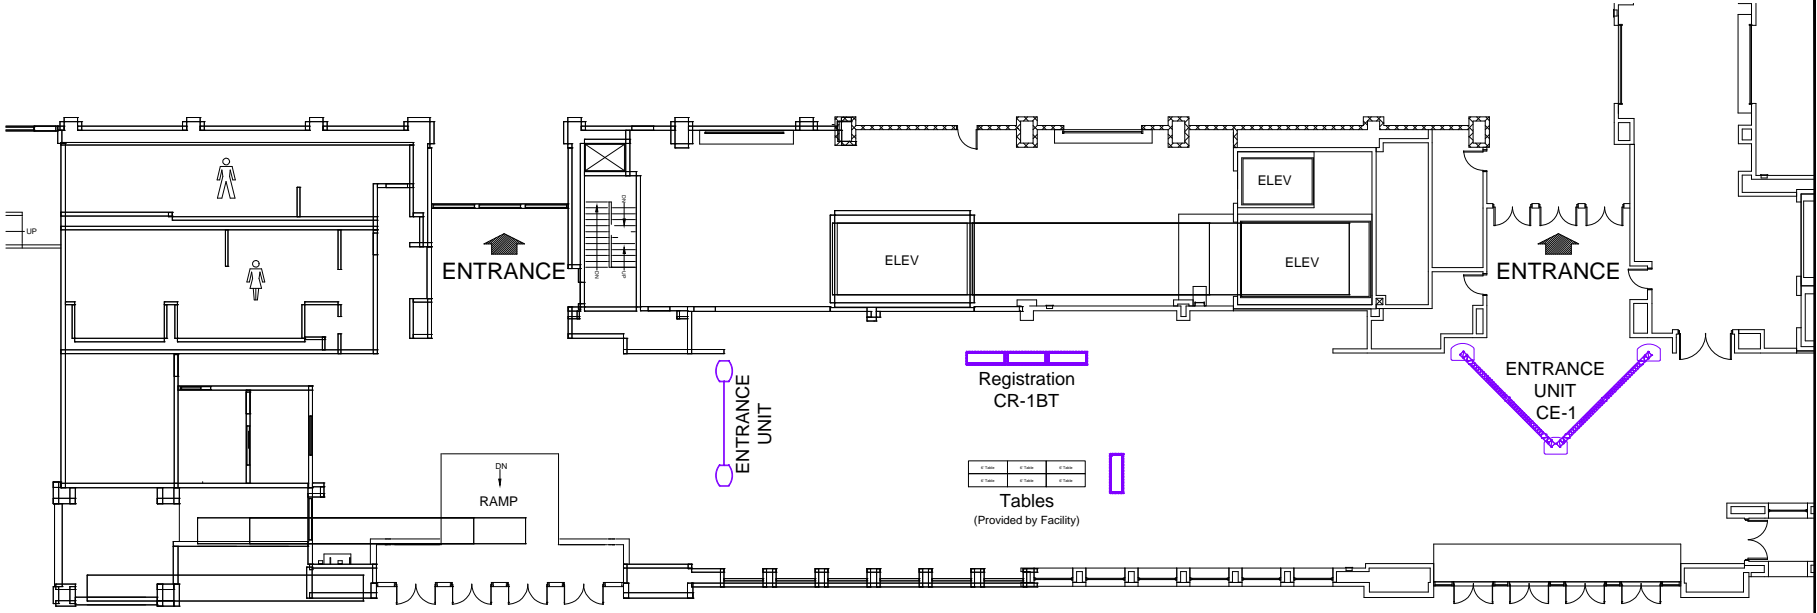

Shepard Exposition Services has made every effort to ensure the accuracy of all information contained on this floor plan. However, no warranties, either expressed or implied, are made with respect to this floor plan. If the location of building columns, utilities or other architectural components of the facility is a sole responsibility of the exhibitor/show management to physically inspect the facility to verify all dimensions and locations.