

# International Symposium on Microelectronics


## October 1-2, 2019

### HYNES CONVENTION CENTER - Hall C - 2nd Level

#### Boston, MA



| Show Information |   |
|------------------|---|
| Show Name        | International Symposium on Microelectronics |
| Show Dates       | October 9-11, 2019                          |
| Move-In          | October 9, 2019                             |
| Job #            | M188781019                                  |
| AE               | Mike Webb                                   |

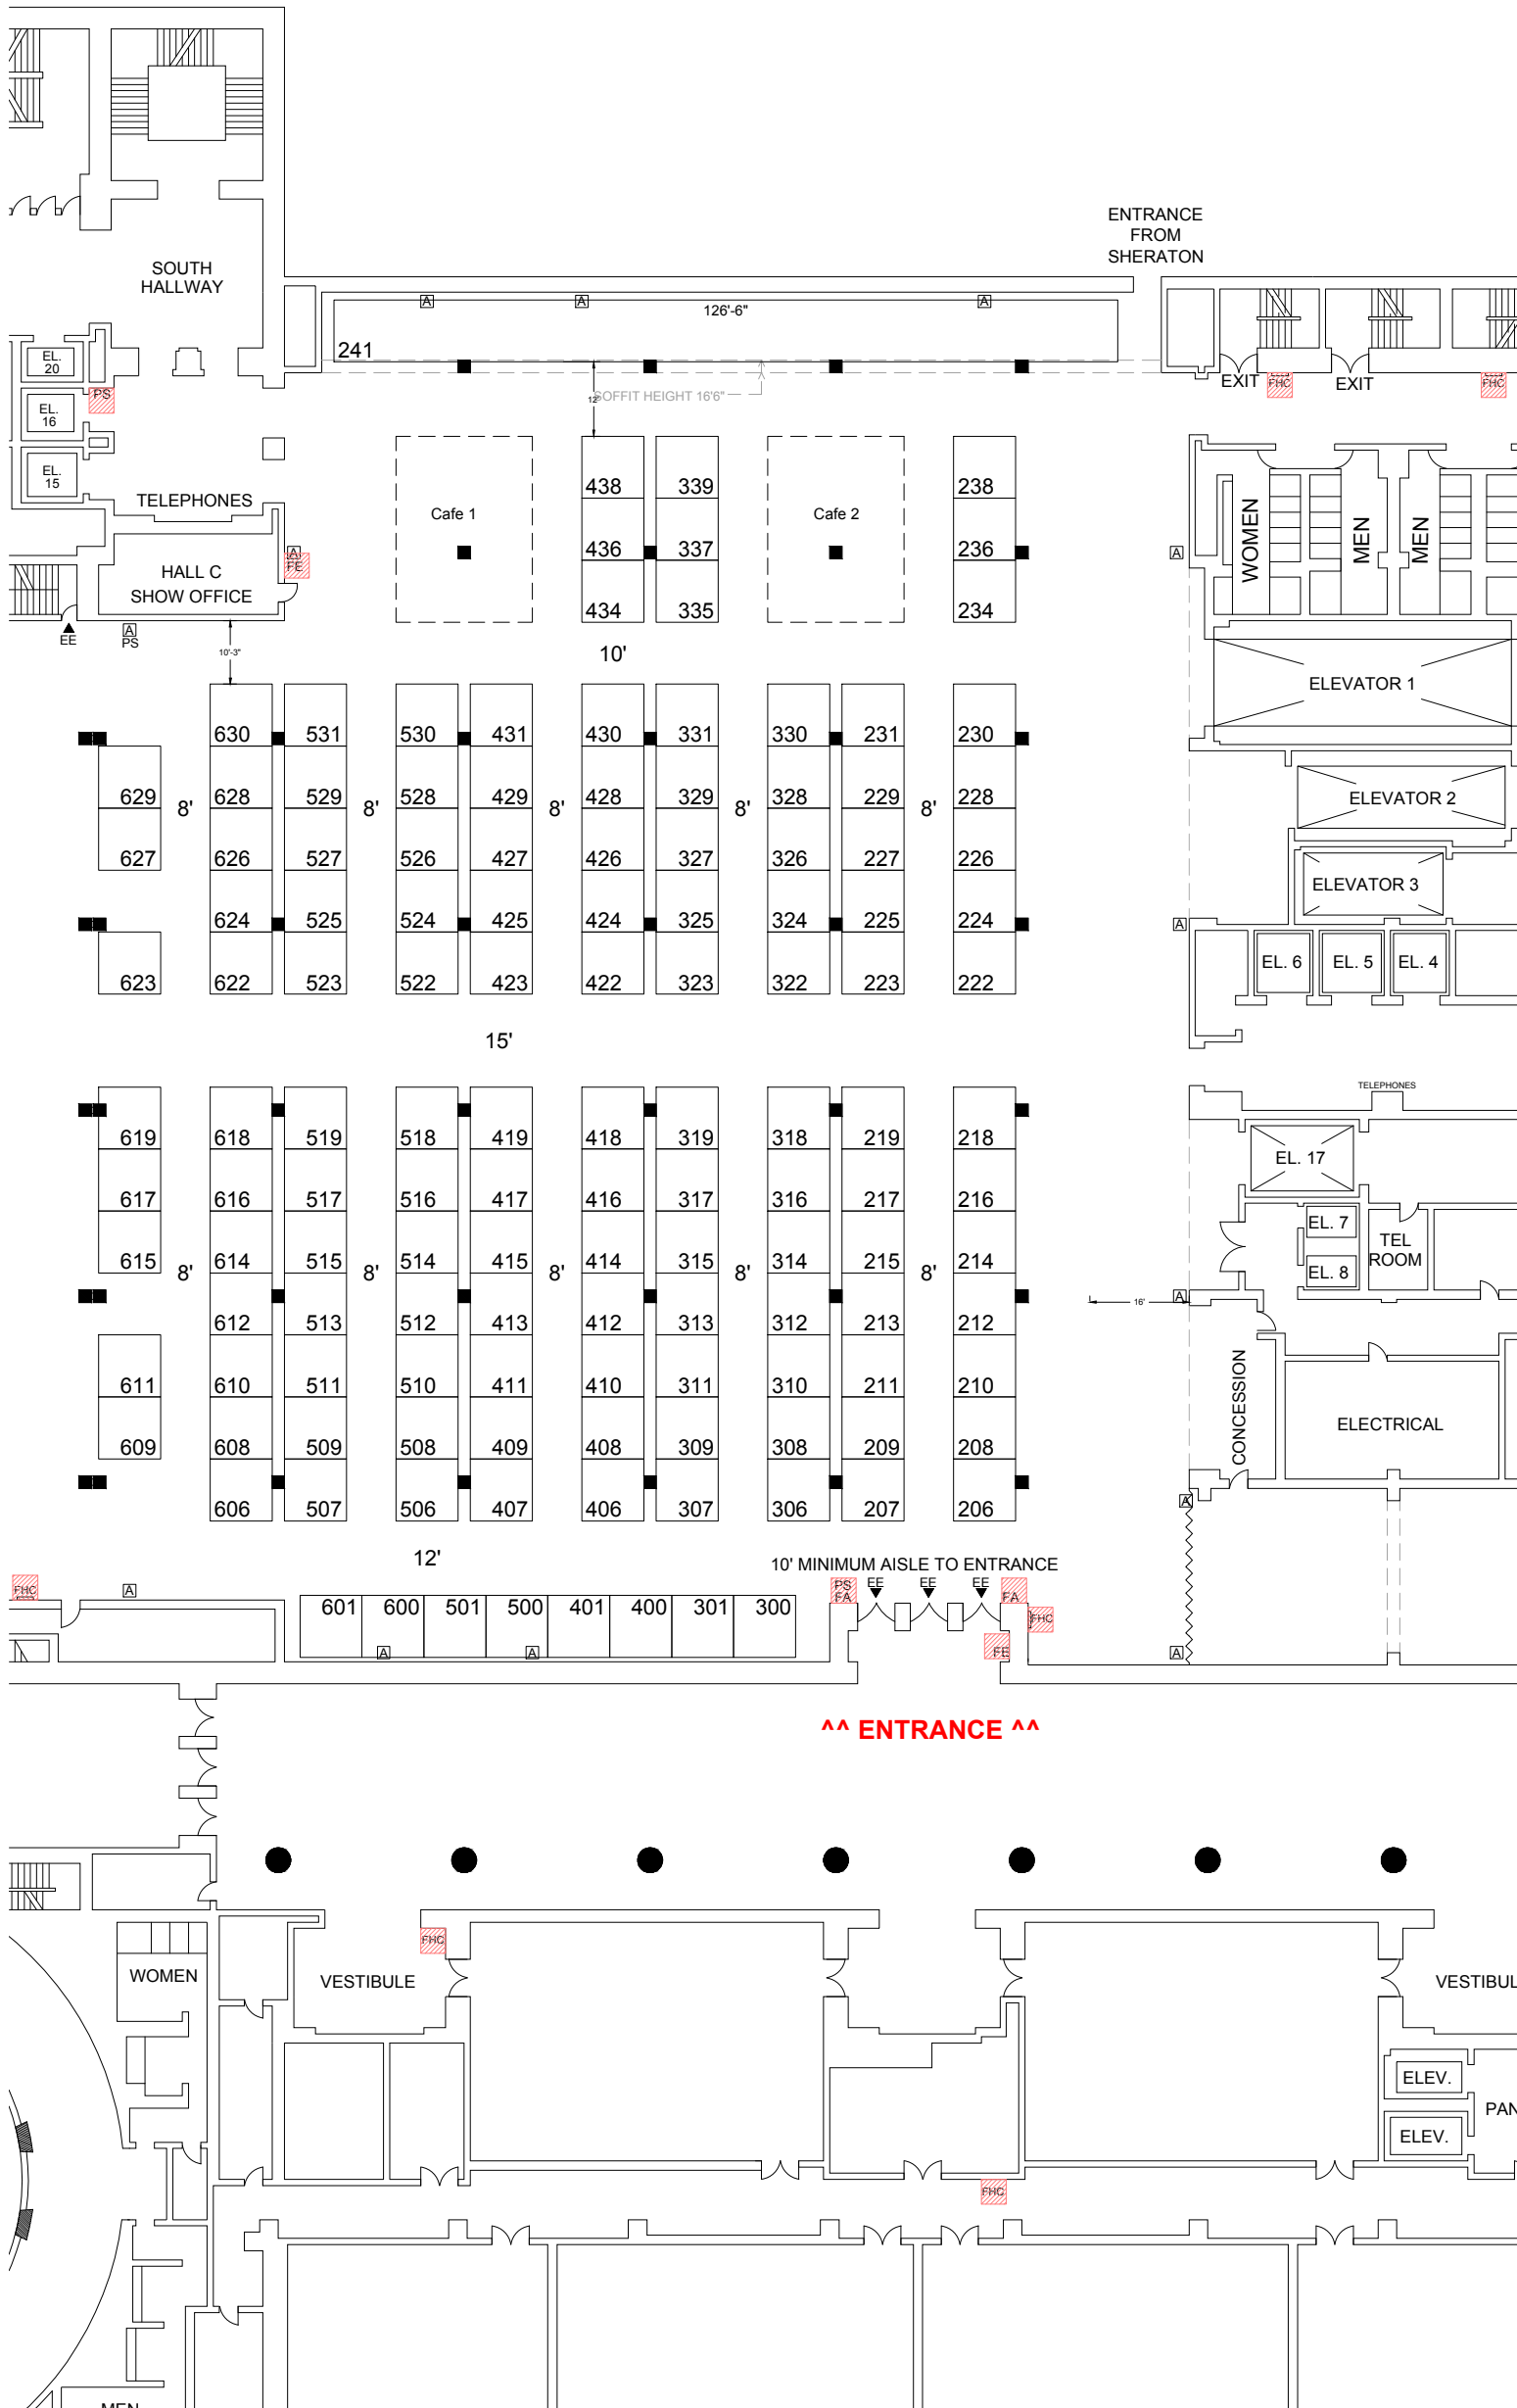

Inventory as of 01/08/2019

| Dimension      | Size  | Qty        | SqFt          |
|----------------|-------|------------|---------------|
| 10'x10'        | 100   | 133        | 13,300        |
| 10'x126'-6"    | 1,265 | 1          | 1,265         |
| <b>Totals:</b> |       | <b>134</b> | <b>14,565</b> |

| Floor Plan Legend |                   |
|-------------------|-------------------|
| FE                | Fire Extinguisher |
| FS                | Fire Strobe       |
| FHC               | Fire Hose Cabinet |

| Venue Info    |                                     |
|---------------|-------------------------------------|
| Building Name | HYNES CONVENTION CENTER             |
| Hall          | Hall C                              |
| Floor         | 2nd Level                           |
| Address       | 900 Boylston St<br>Boston, MA 02115 |

| Drawing Information |  |
|---------------------|--|
| File Path           | \\FLOORPLANS\2019\10_08_2019\10_08_2019_Symposium on Microelectronics_M188781019.dwg |
| File Name           | Int Symposium on Microelectronics_M188781019.dwg                                     |
| Drawn By            | RP   |
| Last Saved          | 1/8/2019 10:44 AM  |
| Saved By            | Rperry   |
| Tab                 | Floorplan  |
| Paper Size          | ANSI B (11.00 x 17.00 Inches)  |
| Scale               | NTS  |

1531 Carroll Drive NW  
Atlanta, GA 30318  
(v) 404-720-8600  
(f) 404-720-8750

Shepard Exposition Services has made every effort to ensure the accuracy of all information contained on this floor plan. However, no warranties, either expressed or implied, are made with respect to this floor plan. Verifying the locations of building columns, utilities, or other architectural components of the facility is the sole responsibility of the exhibitor/show management.

**SUBJECT TO FIRE MARSHAL APPROVAL**